



**Elevation 1**  
1:100

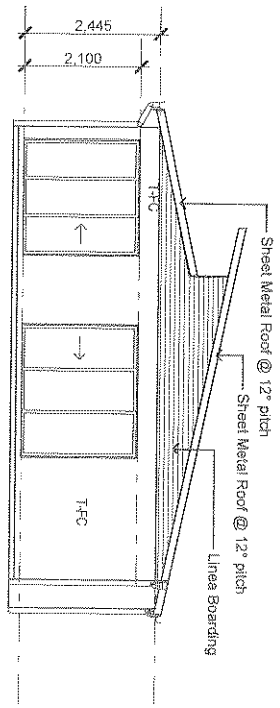

**Elevation 3**  
1:100

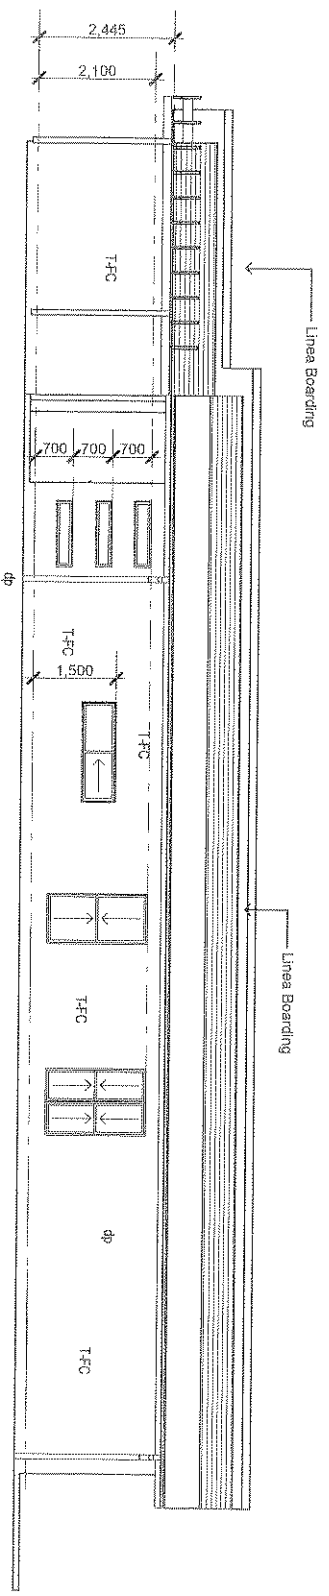

**Elevation 4**  
1:100

