


Floor Plan

1:100

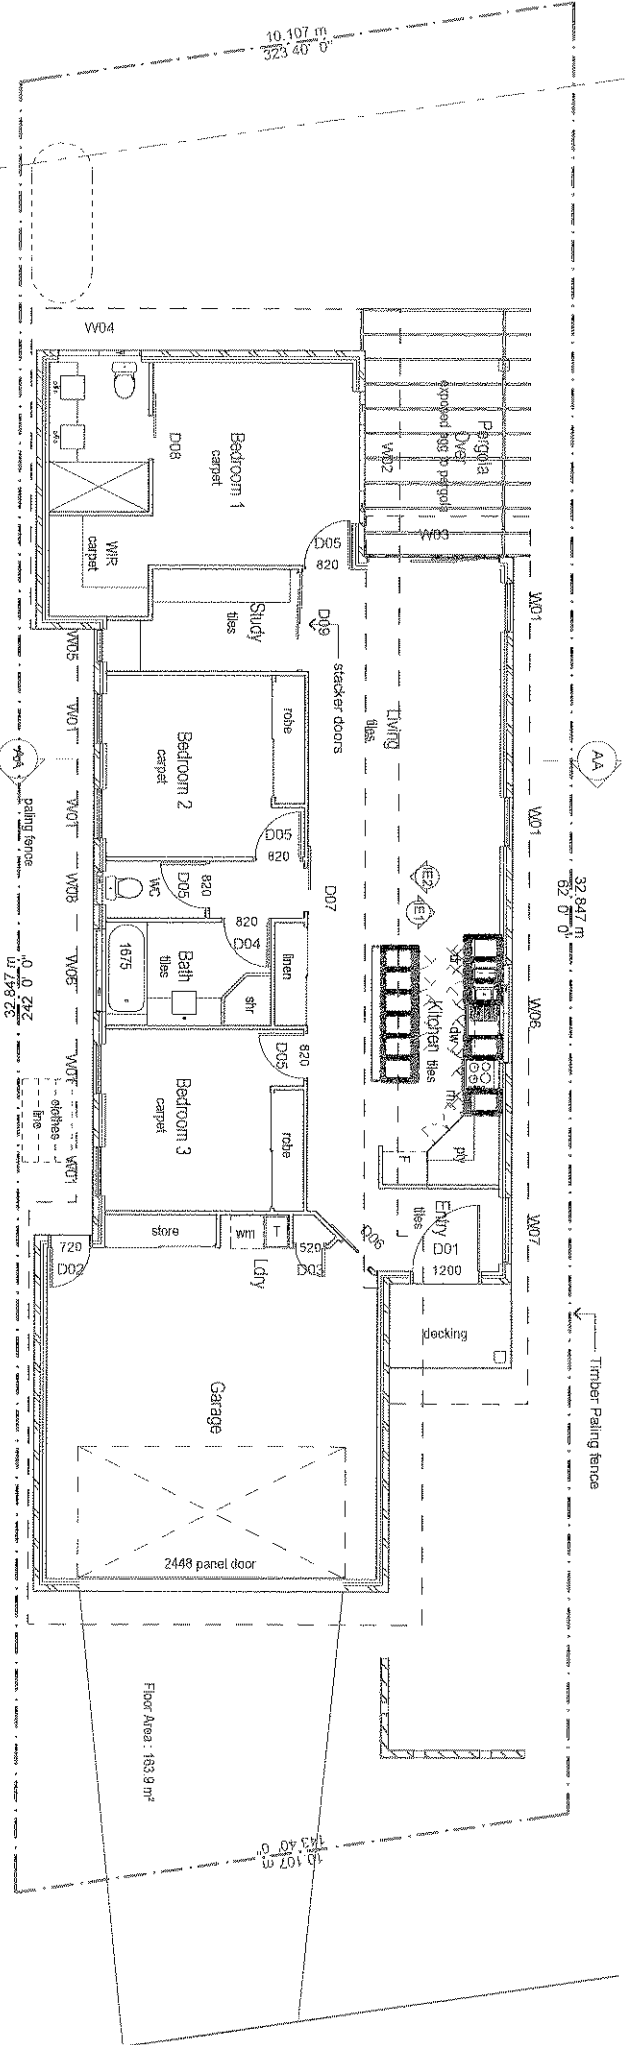

0.0 292
U 278 22

Floor Area - 183.9 m²

Timber Paling Fence