



Elevation 1
1:100

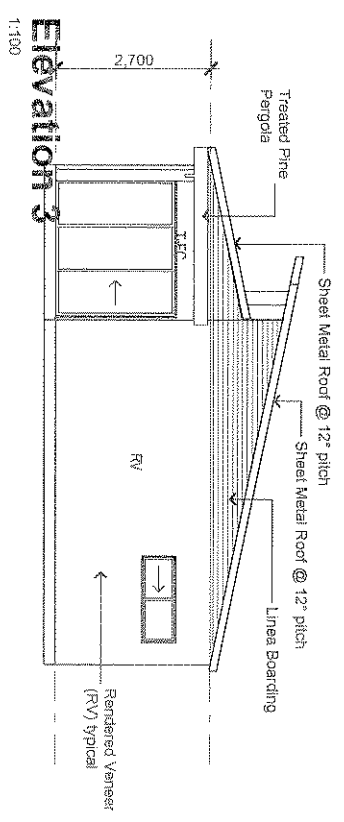

Elevation 3
1:100

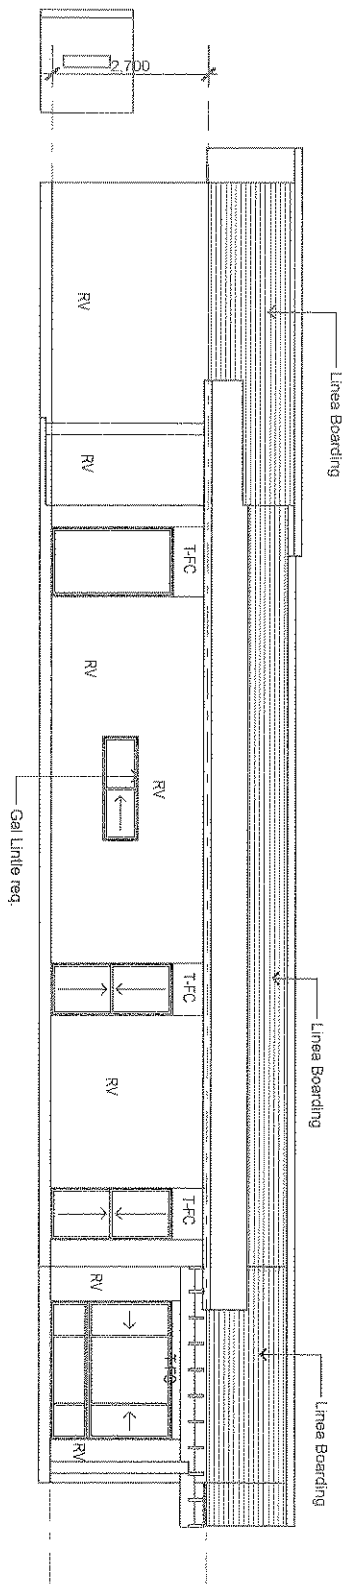

Elevation 4
1:100

