
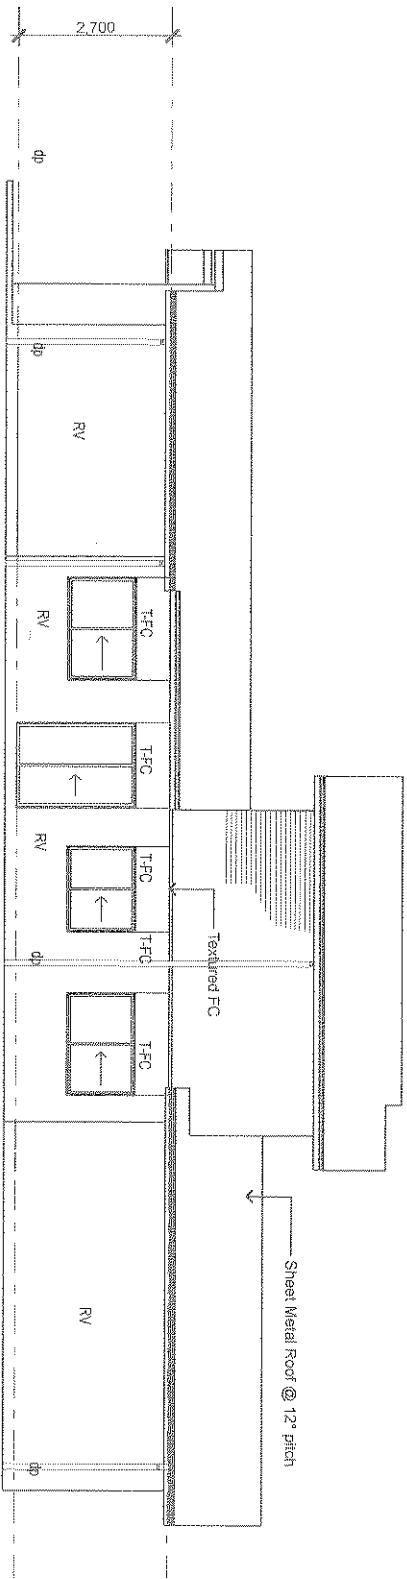


**Elevation 1**

1:100

**PERSPECTIVE**

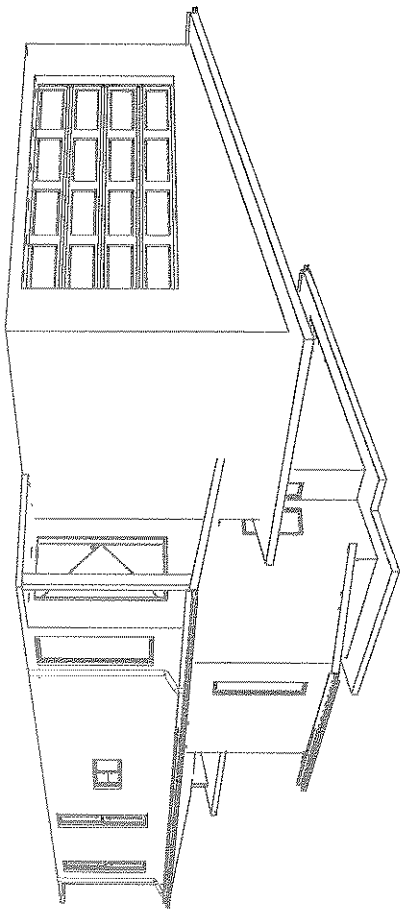

**Elevation 2**

1:100