
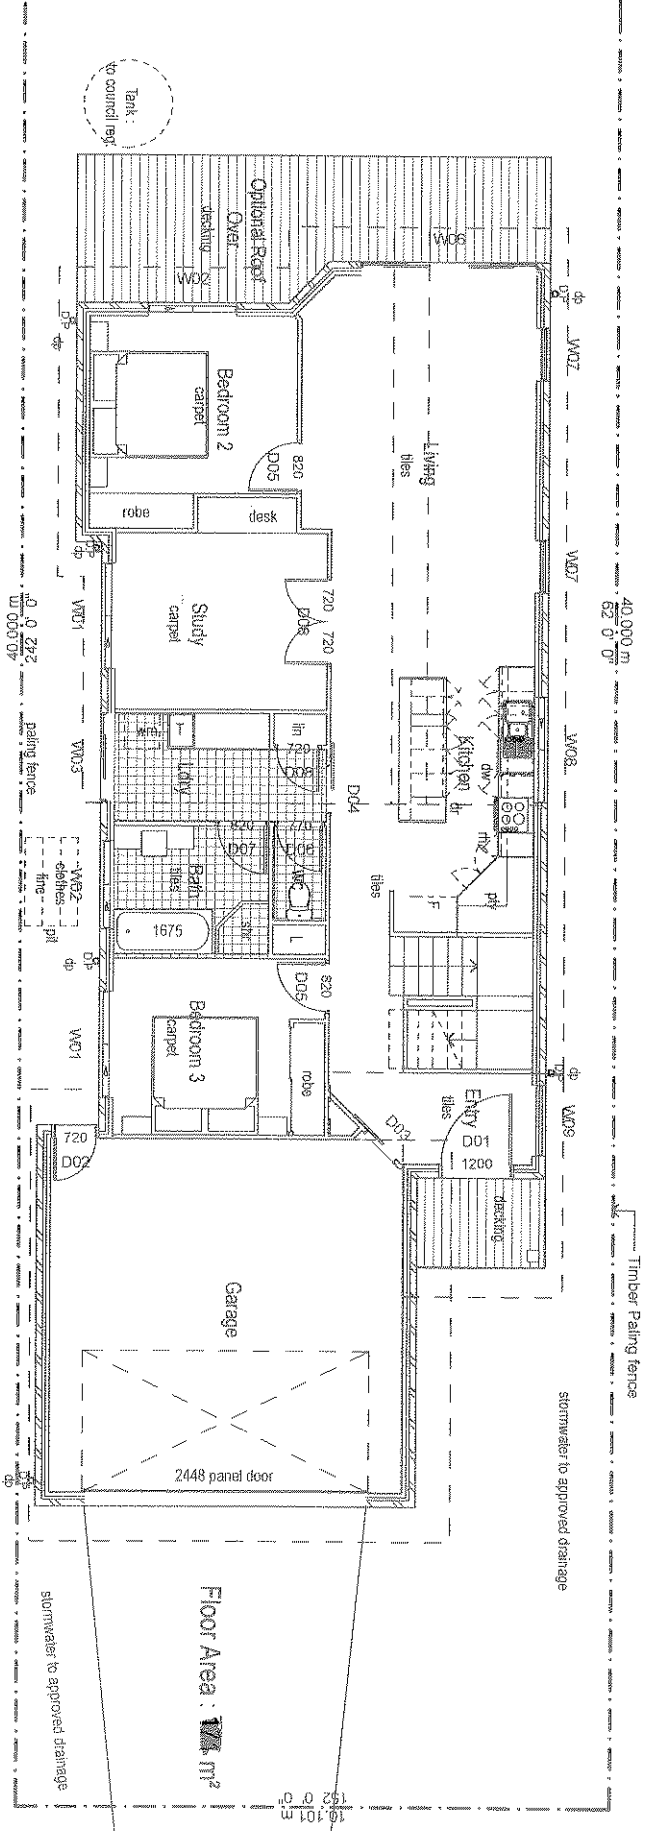


# First Floor Plan

1:100

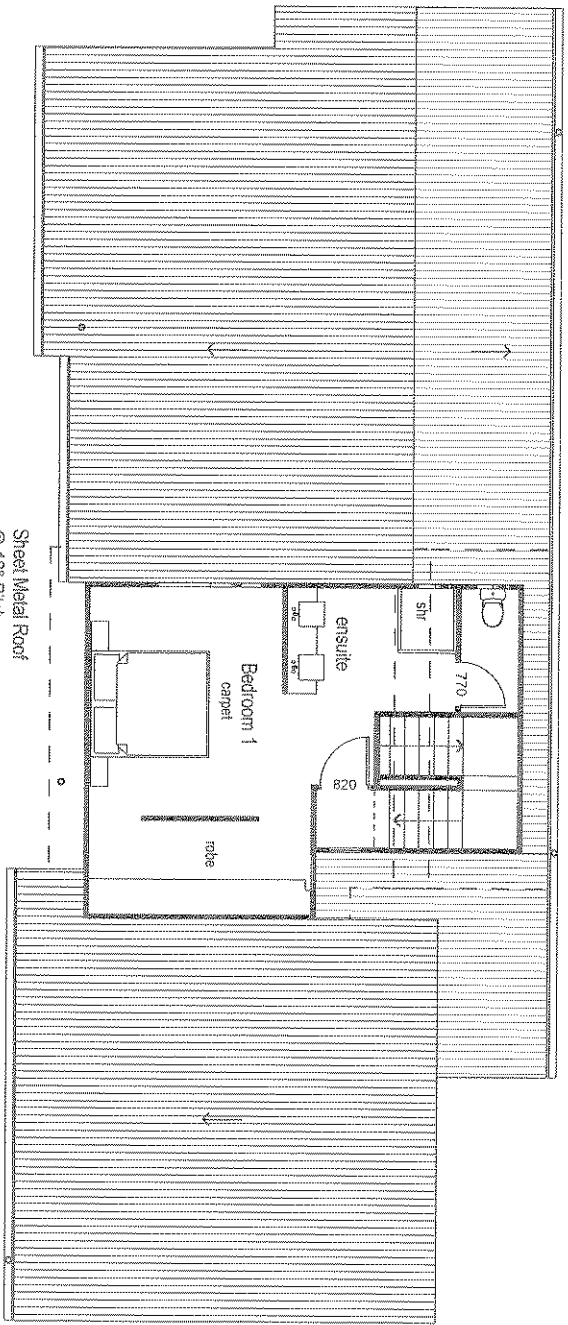

Floor Area : 152,000 m<sup>2</sup>

stormwater to approved drainage

stormwater to approved drainage

Timber Paling fence

Sheet Metal Roof @ 12° Pitch

40,000 m  
62,000

Tank to control level

0,0 292  
10,000 07