


VIEW FROM FRONT WESTERN ELEVATION

TIMBER INFILL TO GABLE ENDS  
 COLORBOND ROOF SHEETING @ 22.5° PITCH  
 FIXED TO PINE TRUSSES @ 900 C/C.  
 TRUSSES FIXED & BRACED IN ACCORDANCE WITH  
 MANUFACTURERS SPECIFICATIONS

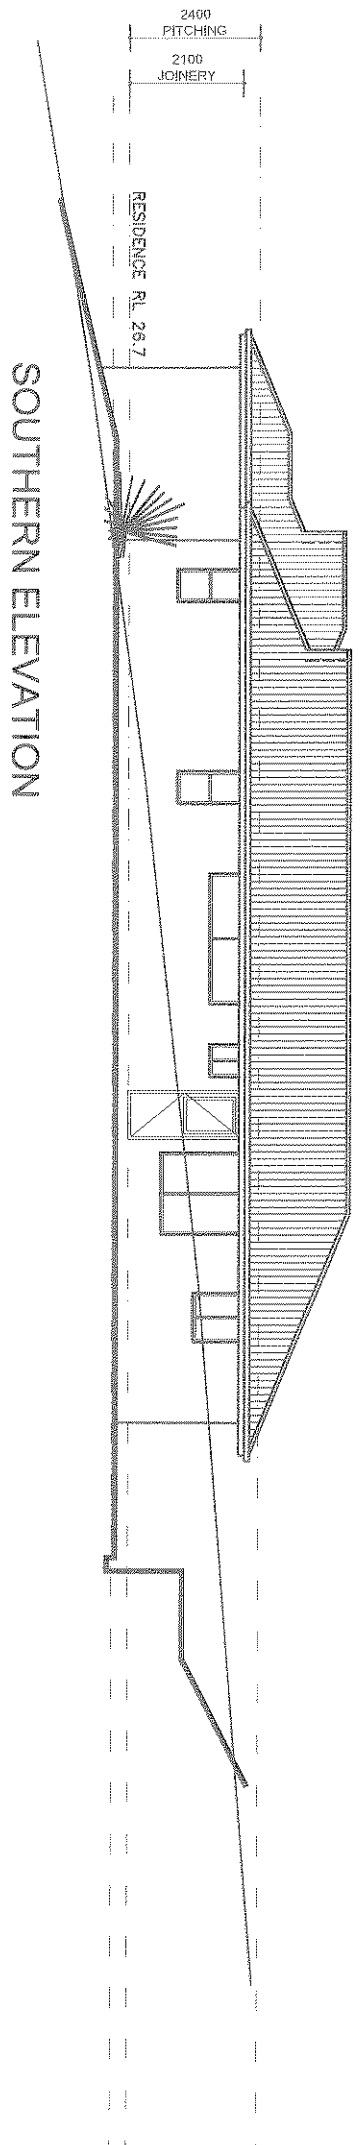

SOUTHERN ELEVATION