


☀ SMOKE ALARM

FLOOR AREA - 183m²
 DECK AREA - 53m²
 TOTAL - 236m²

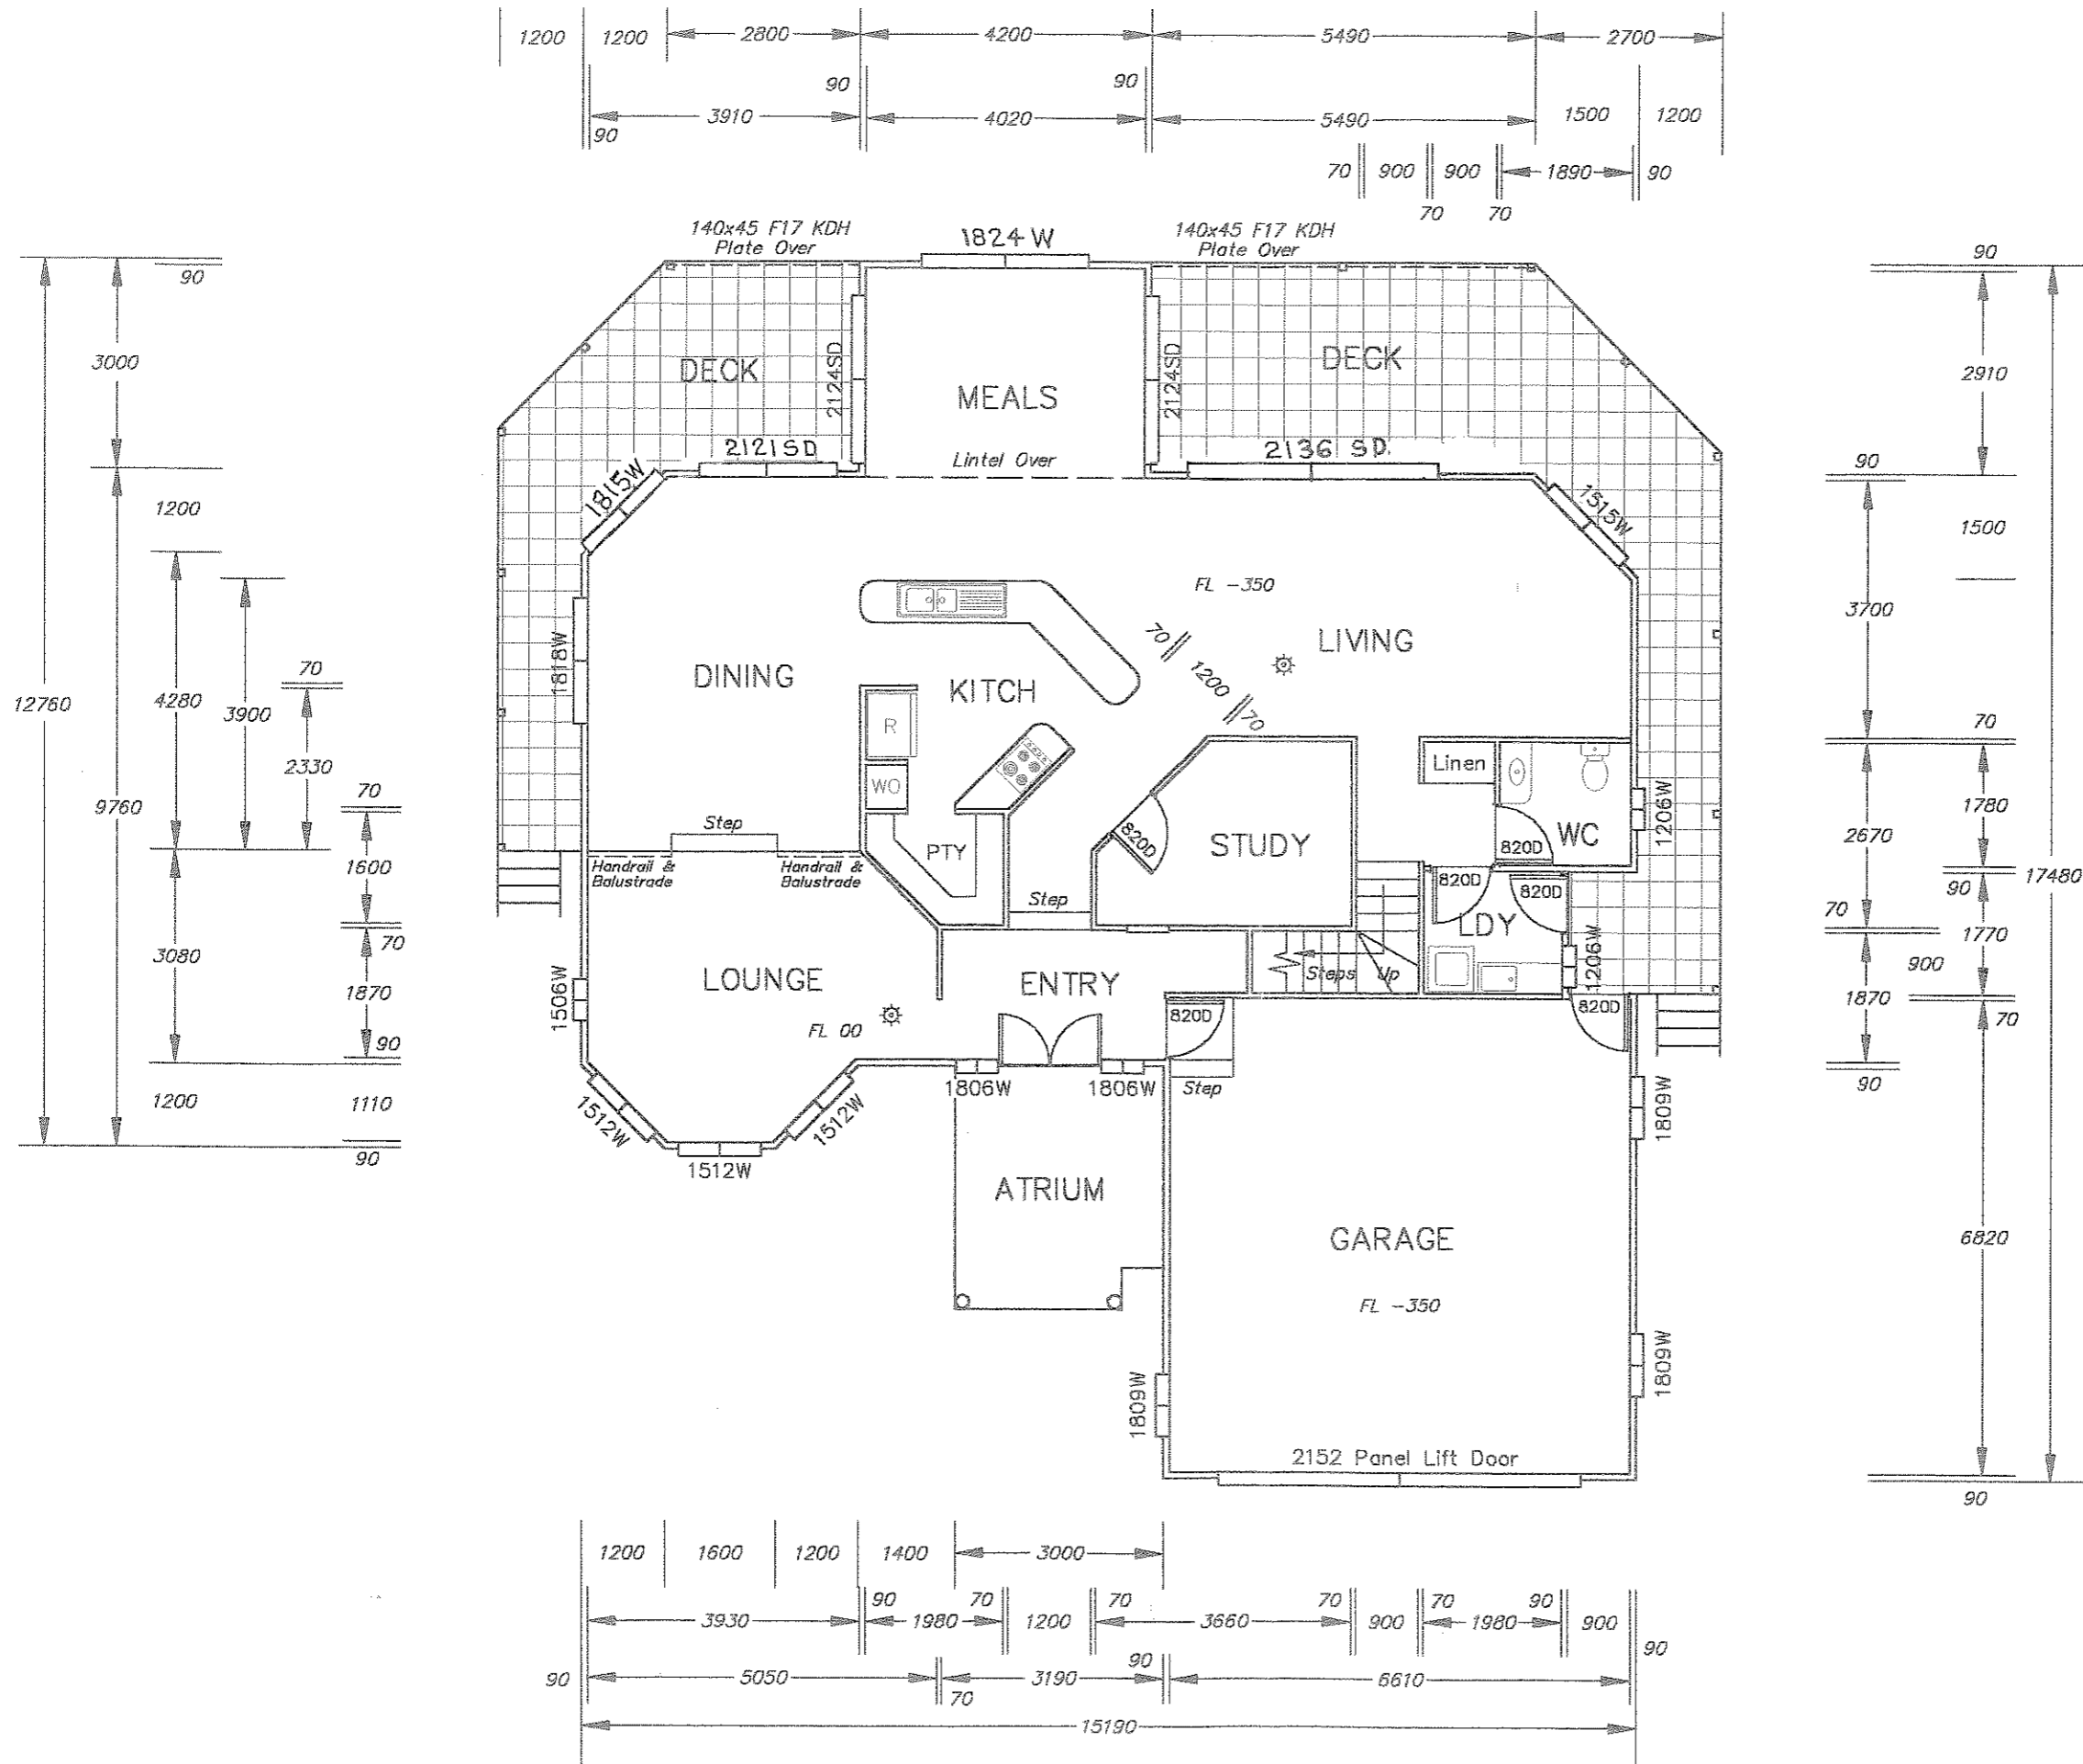

GROUND FLOOR PLAN

F
 N
 53

Levels and Dimensions to be verified on site before construction
 Figured dimensions take precedence to scaled
 Drainage and septic installations to comply with Local Authority Regulations