


1 South Elevation
1 : 100

Unit 1

Unit 3

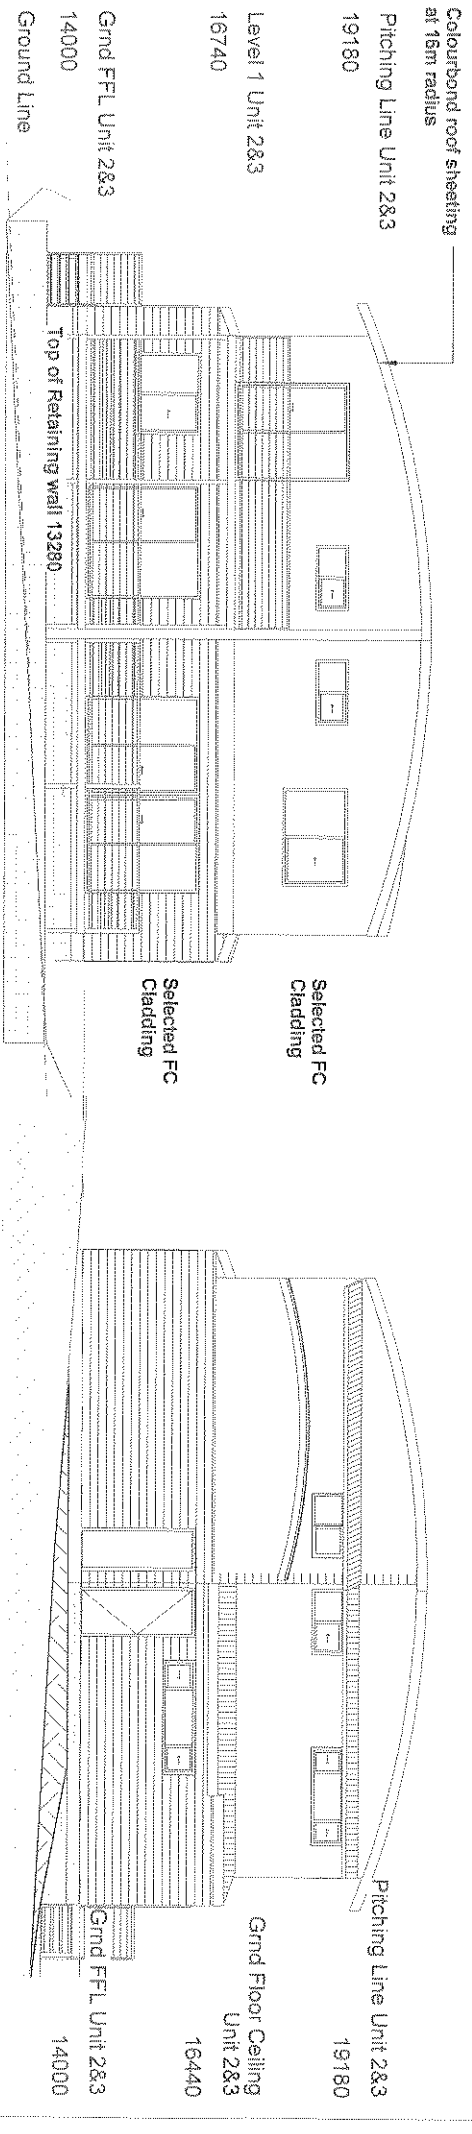

East Elevation

Units 2 & 3