




01 NORTH ELEVATION  
LOT 93 - MAYFAIR RIDGE 1100

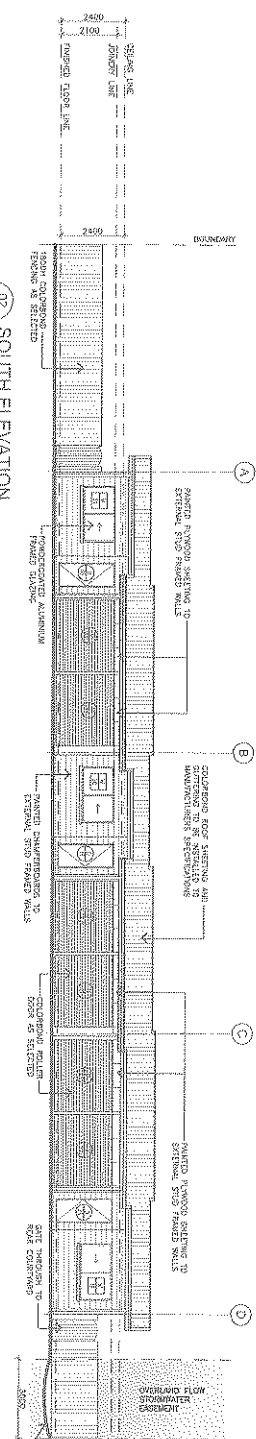


02 SOUTH ELEVATION  
LOT 93 - MAYFAIR RIDGE 1100

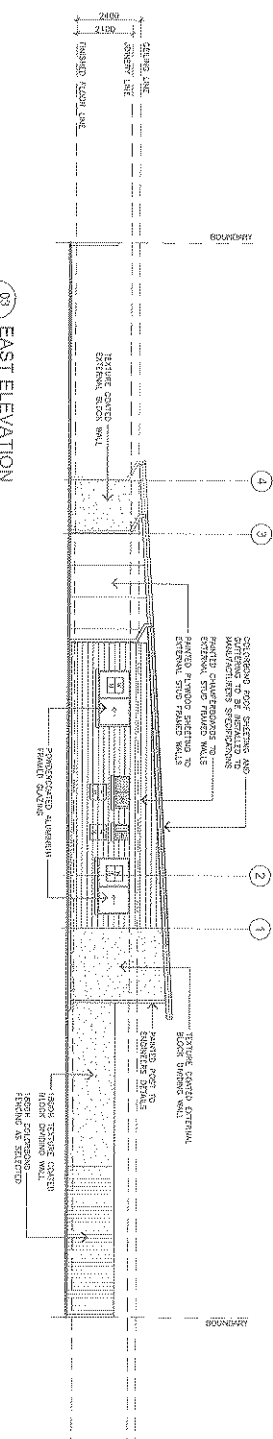

03 EAST ELEVATION  
LOT 93 - MAYFAIR RIDGE 1100

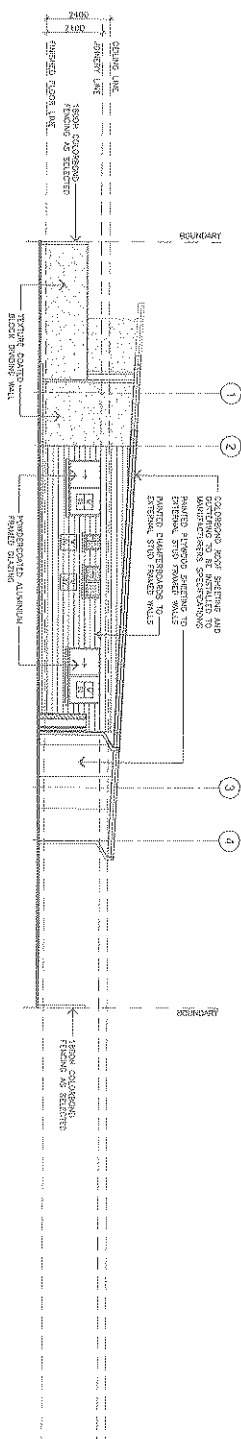

04 WEST ELEVATION  
LOT 93 - MAYFAIR RIDGE 1100

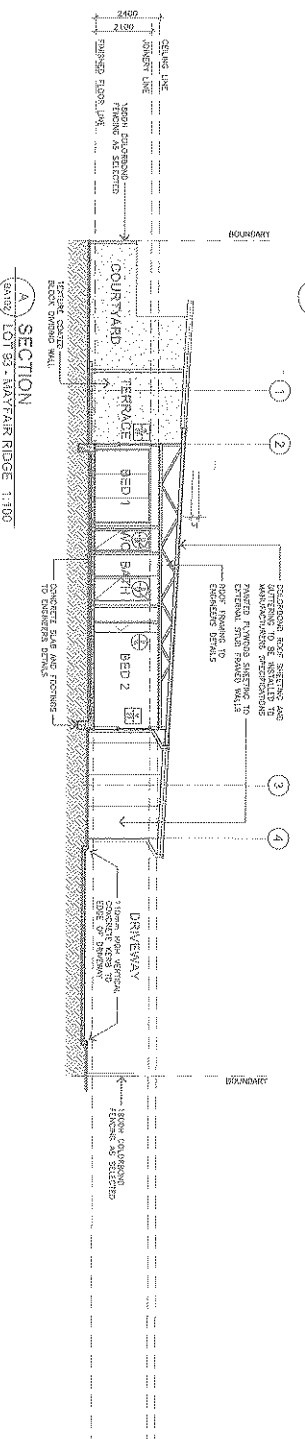

A SECTION  
LOT 93 - MAYFAIR RIDGE 1100